


# 展示室平面図

実測の1/100

1 m

5 m

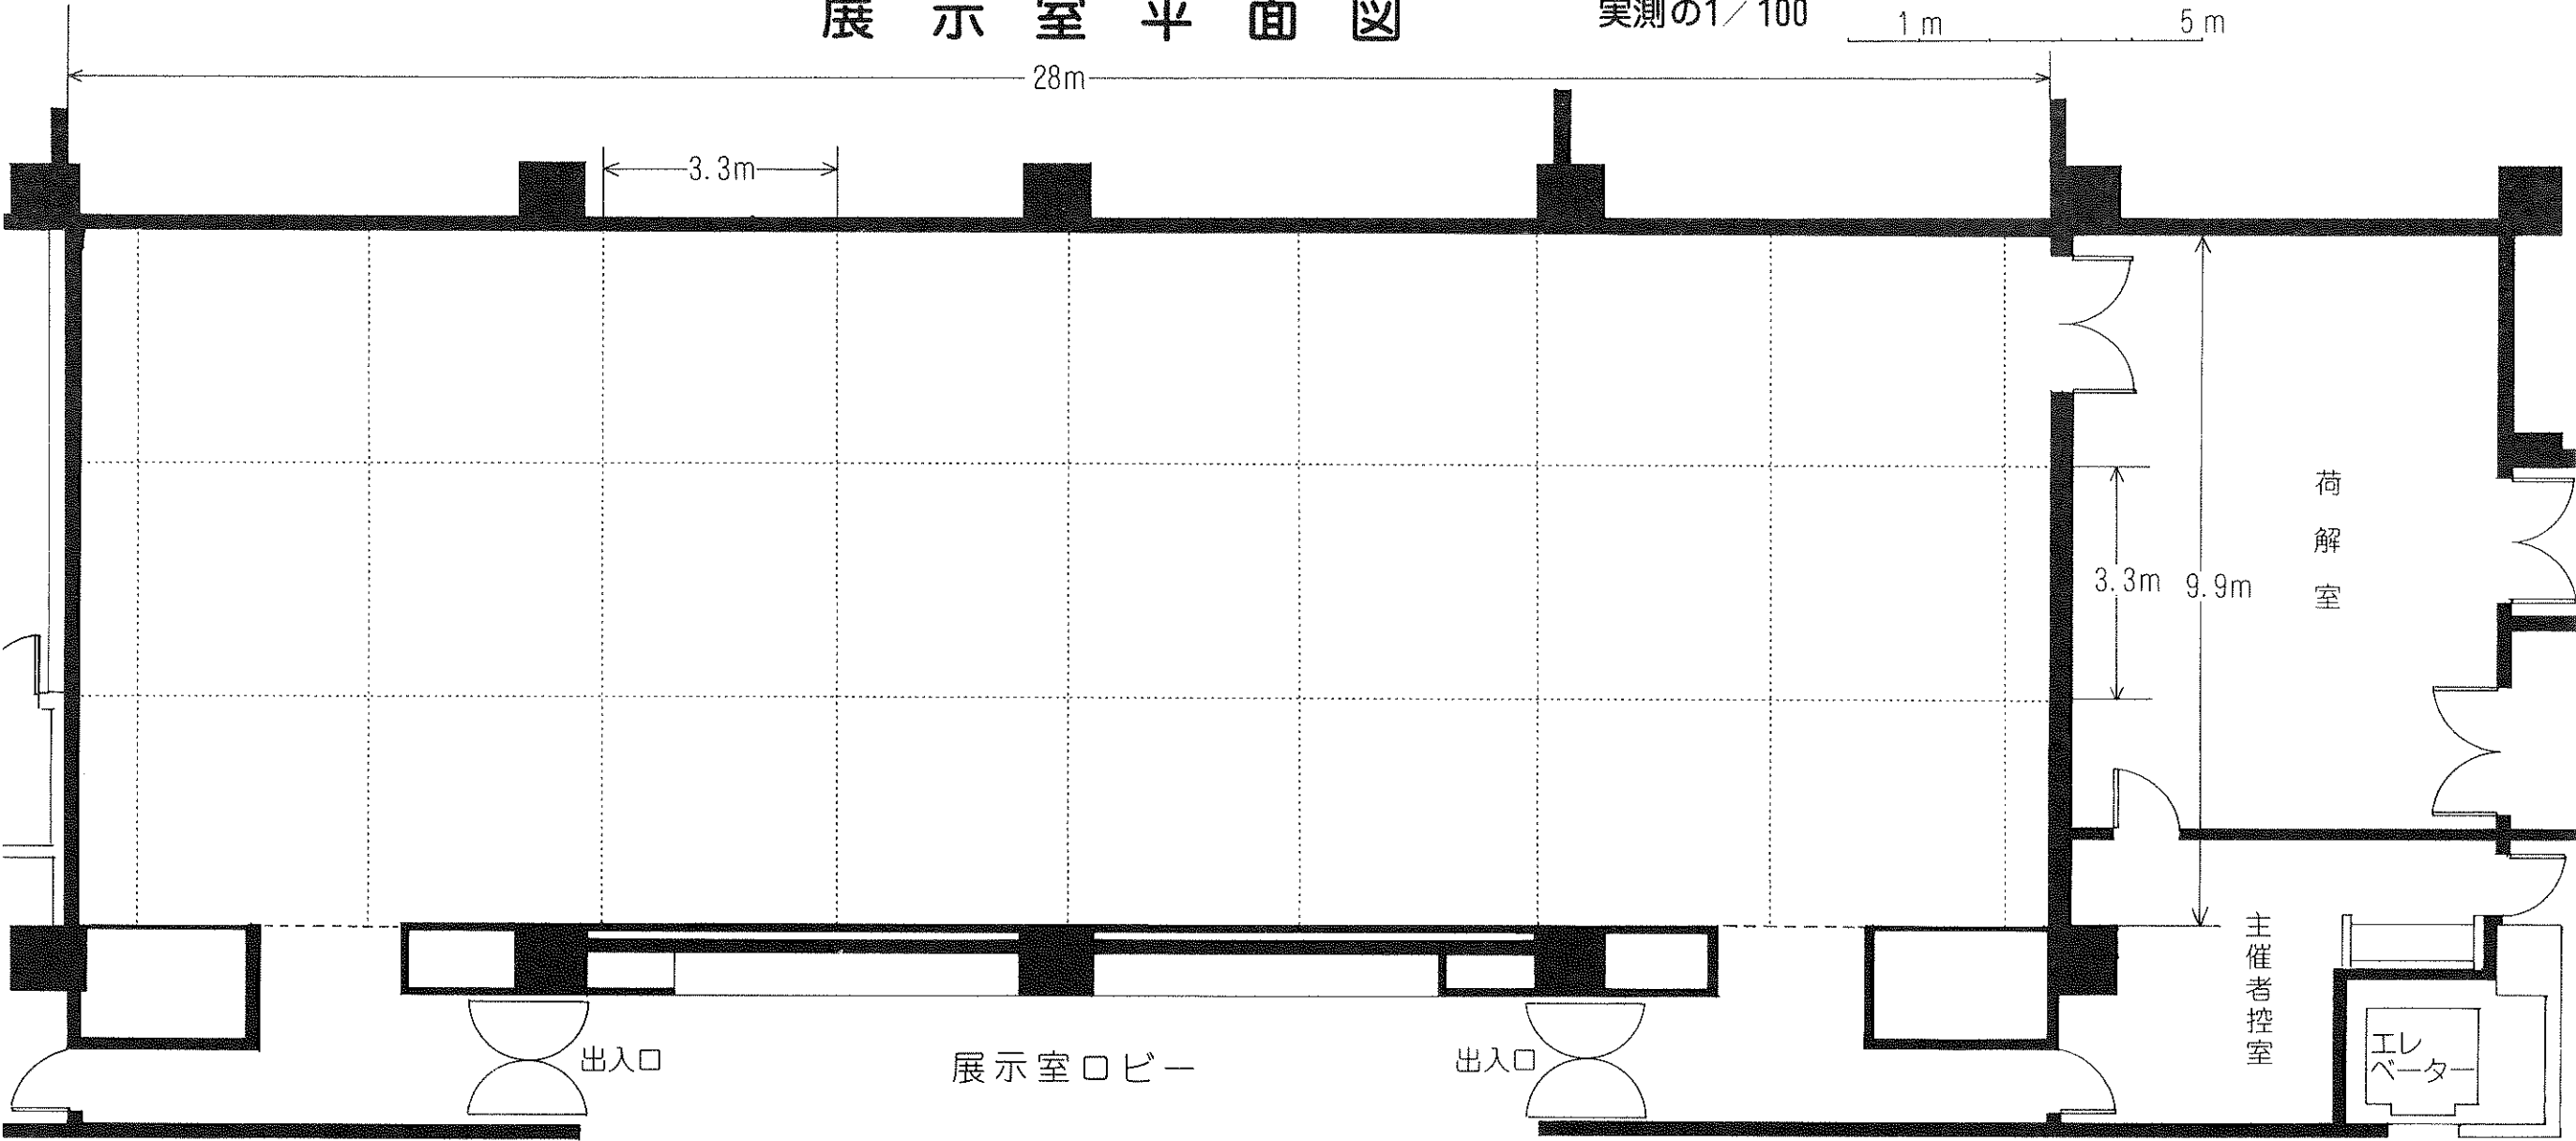

通路

